

12' x 30'  
performance  
area

Capacity: 74


tech  
booth

Audience Entrance



Notes

Grid height: 16' 4"

<b>THE CULTIC</b>	Production Title <b>Culture Lab</b>	
	Drawing Title <b>Dimensions</b>	
	Designer	Director
	Drawn By <b>Cody B</b>	Scale <b>1/4" = 1"</b>
	Venue <b>Culture Lab</b>	Drawing No. <b>4</b> of <b>4</b>
	Date <b>2022-07-14</b>	
CAD File Name <b>CLab Master Drawing 2020</b>		

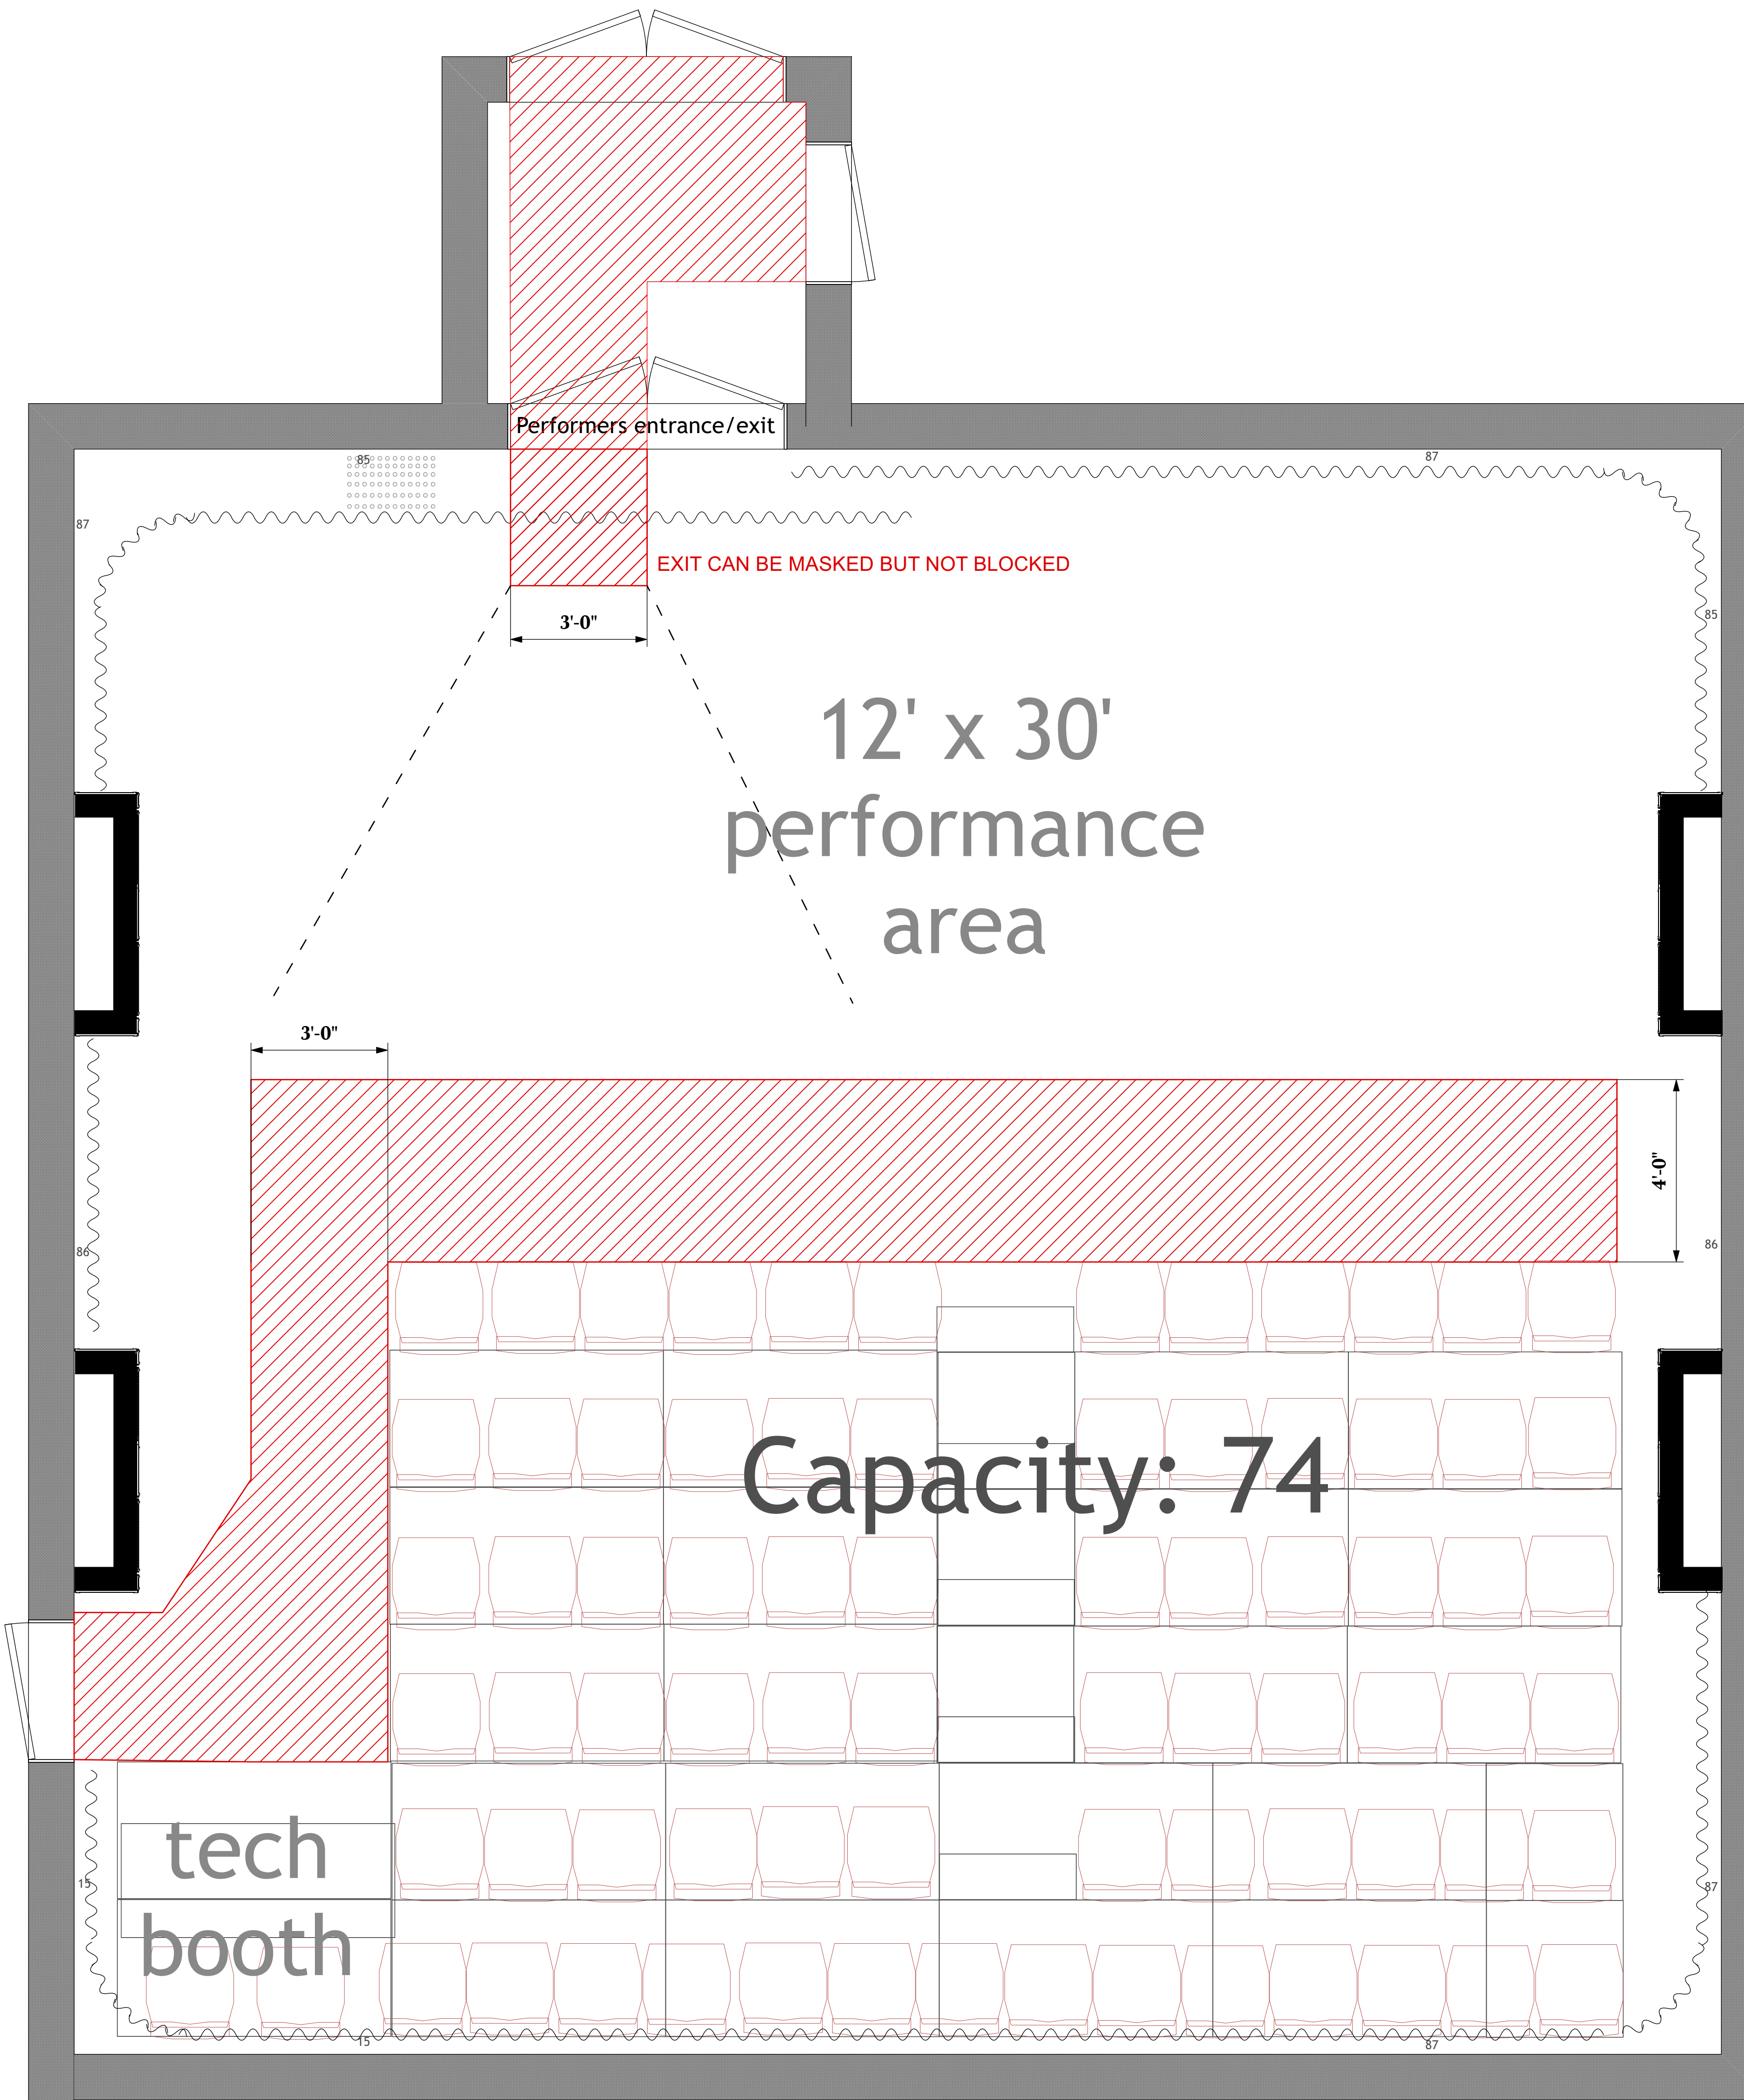

Production Title		Culture Lab	
Drawing Title		Fire Egress	
Designer	Director	Drawn By	Scale
			1/2" = 1'0"
Venue	Drawing No.	Date	1 of 1
Culture Lab		7/12/2021	
CAD File Name			
CLab Master Drawing 2020			

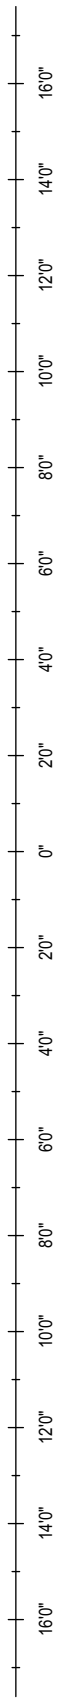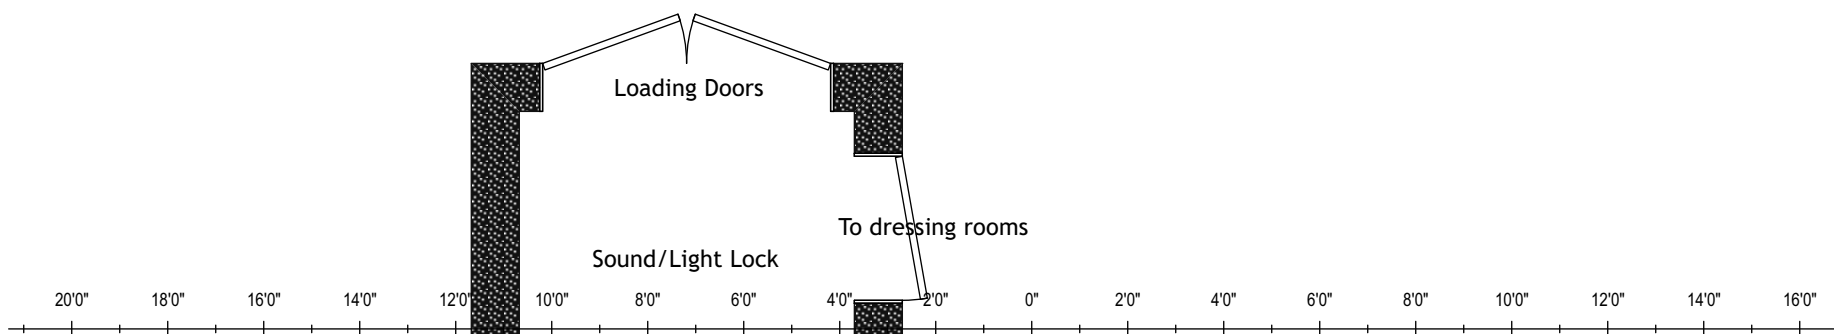

### Symbol Key

Instruments		
	ETC Source4 26deg	2
	ETC Source4 36°	6
	ETC Source4 50deg	2
	ETC Source4 PAR WFL	10
	ETC Vivid 11	6

Accessories		
	I-Cue	2
	Iris	2
	S4B Template Holder	2

Address	Unit Number	Channel	Dimmer


### Notes

Grid height: 16' 4"

Please Note: Circuit 74 - 77 & 80 - 84 are currently NFG

9 x House lights - using dimmers as specified

<b>THE CULTIC</b>	Production Title <b>Culture Lab</b>	
	Drawing Title <b>LX Plot</b>	
	Designer	Director
	Drawn By <b>Cody B</b>	Scale <b>1/4" = 1'</b>
Venue <b>Culture Lab</b>	Drawing No. <b>2</b>	
Date <b>2023-02-22</b>	<b>of</b>	
CAD File Name <b>CLab Master Drawing 2020</b>		

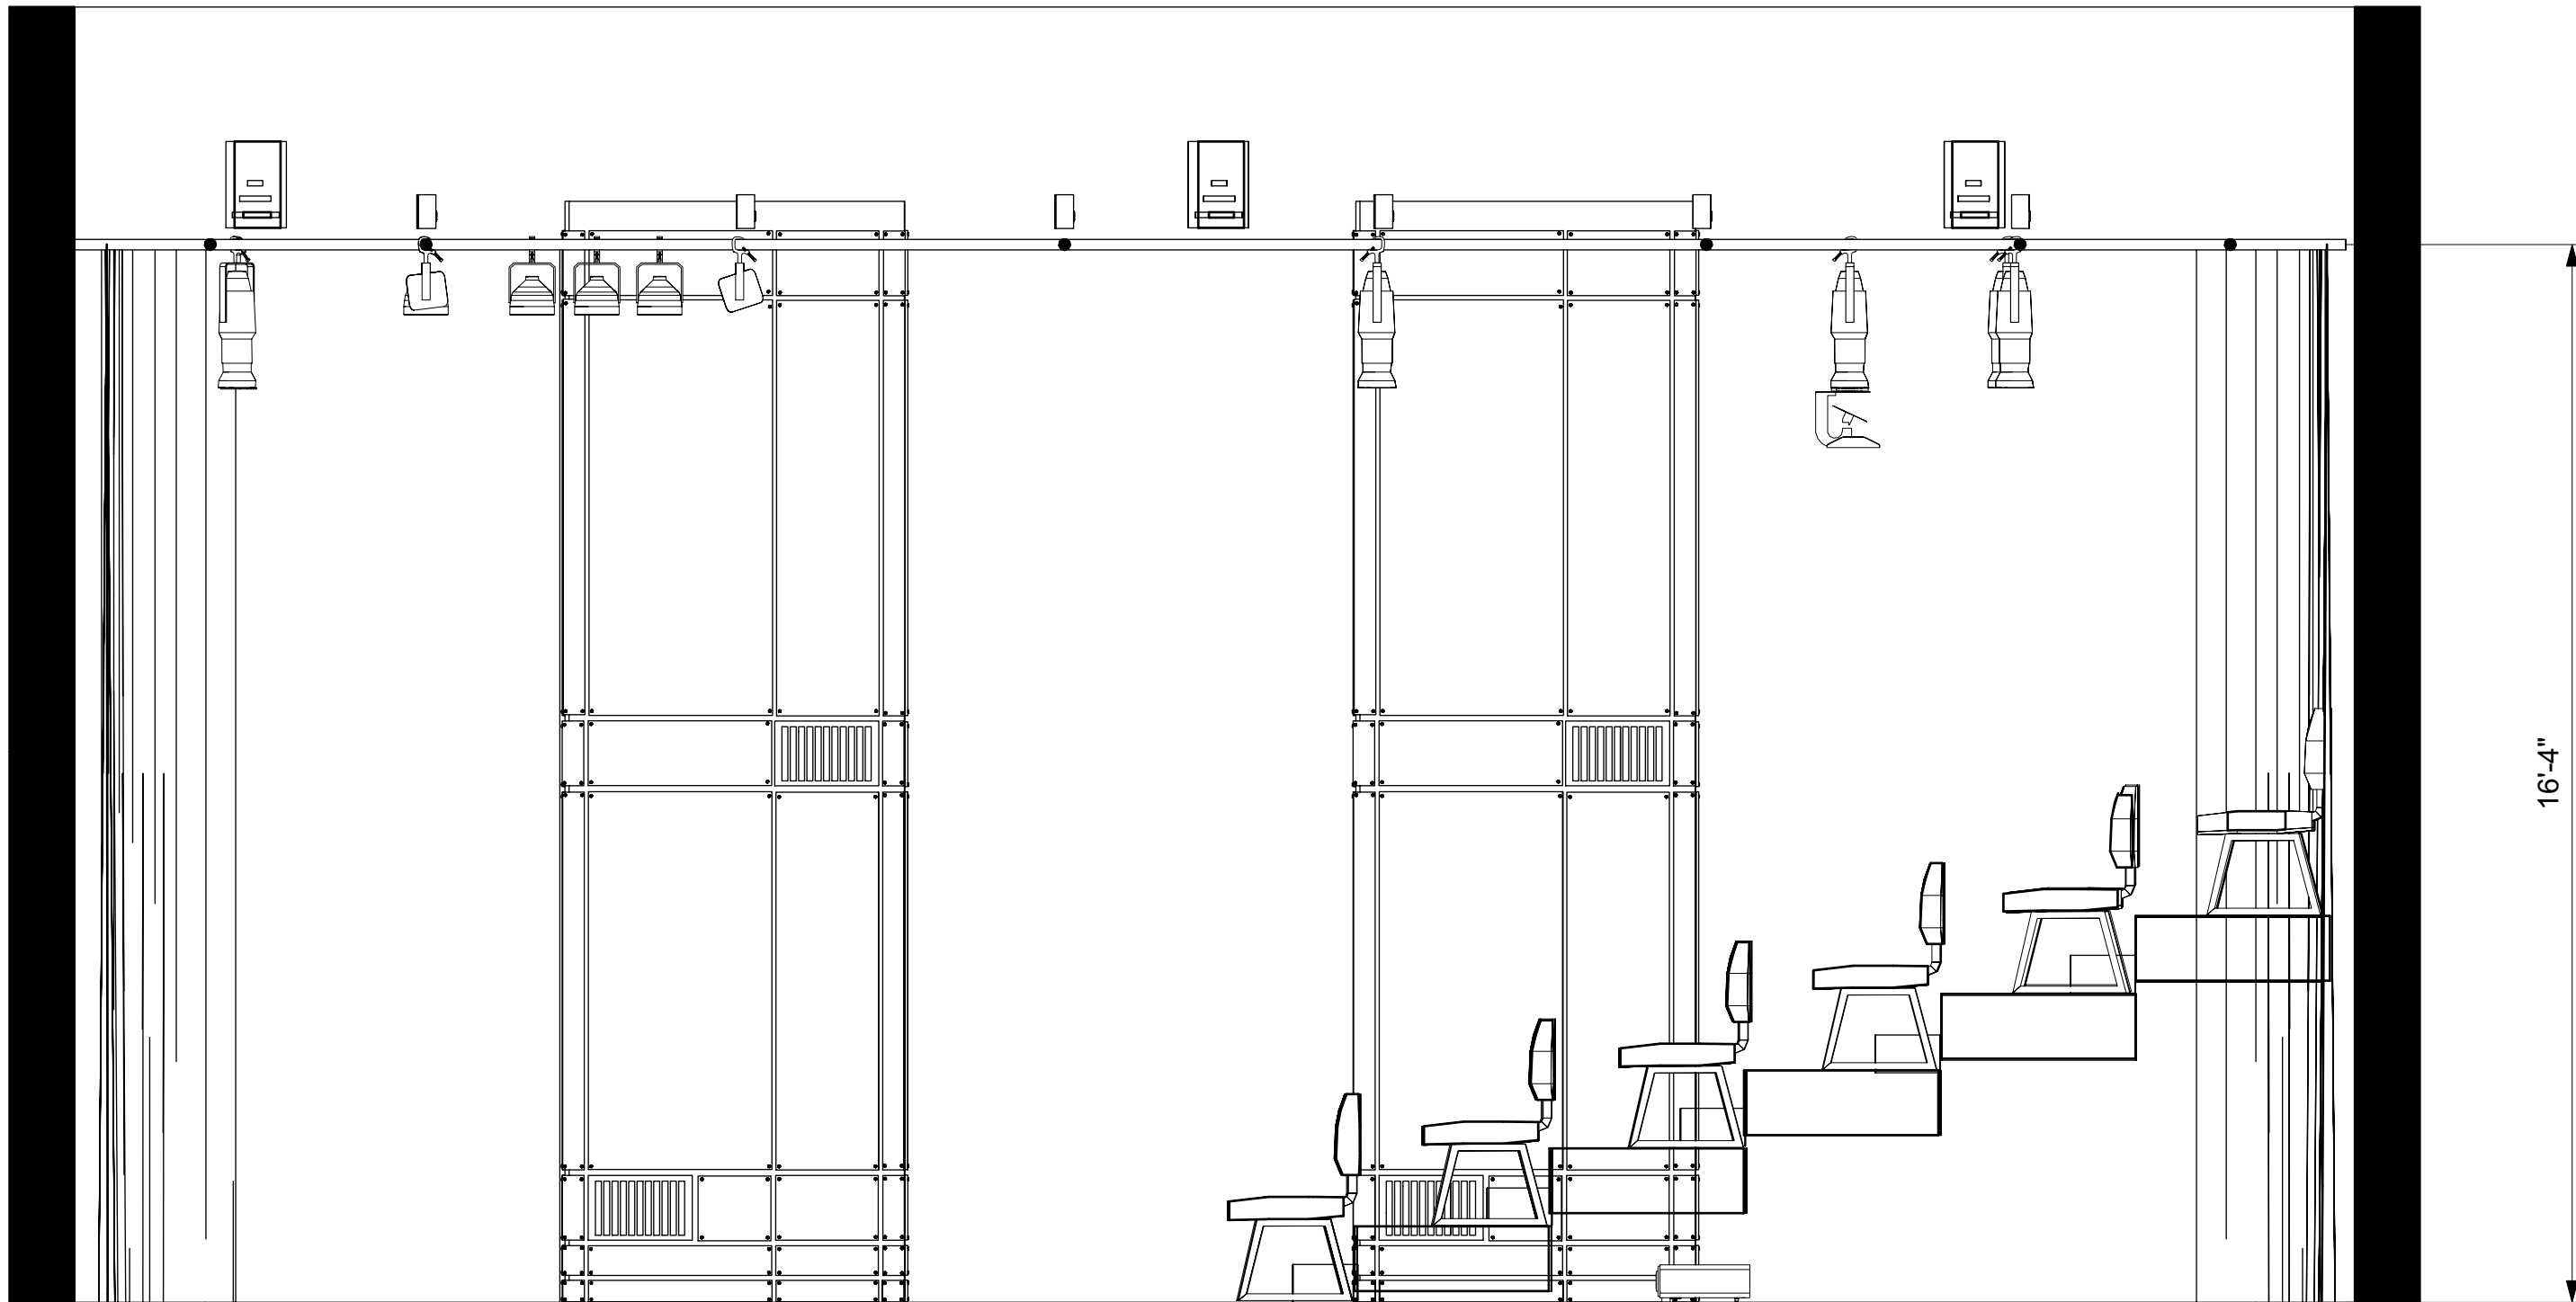

**NOTES:**

GRID HEIGHT: 16'4"



Production Title		Culture Lab	
Drawing Title		Section	
Designer	Director	Scale	3/8" = 1'
Drawn By CB		Venue	Culture Lab
Date	2021-12-30	Drawing No.	1 of 1
CAD File Name			

